


縦断図

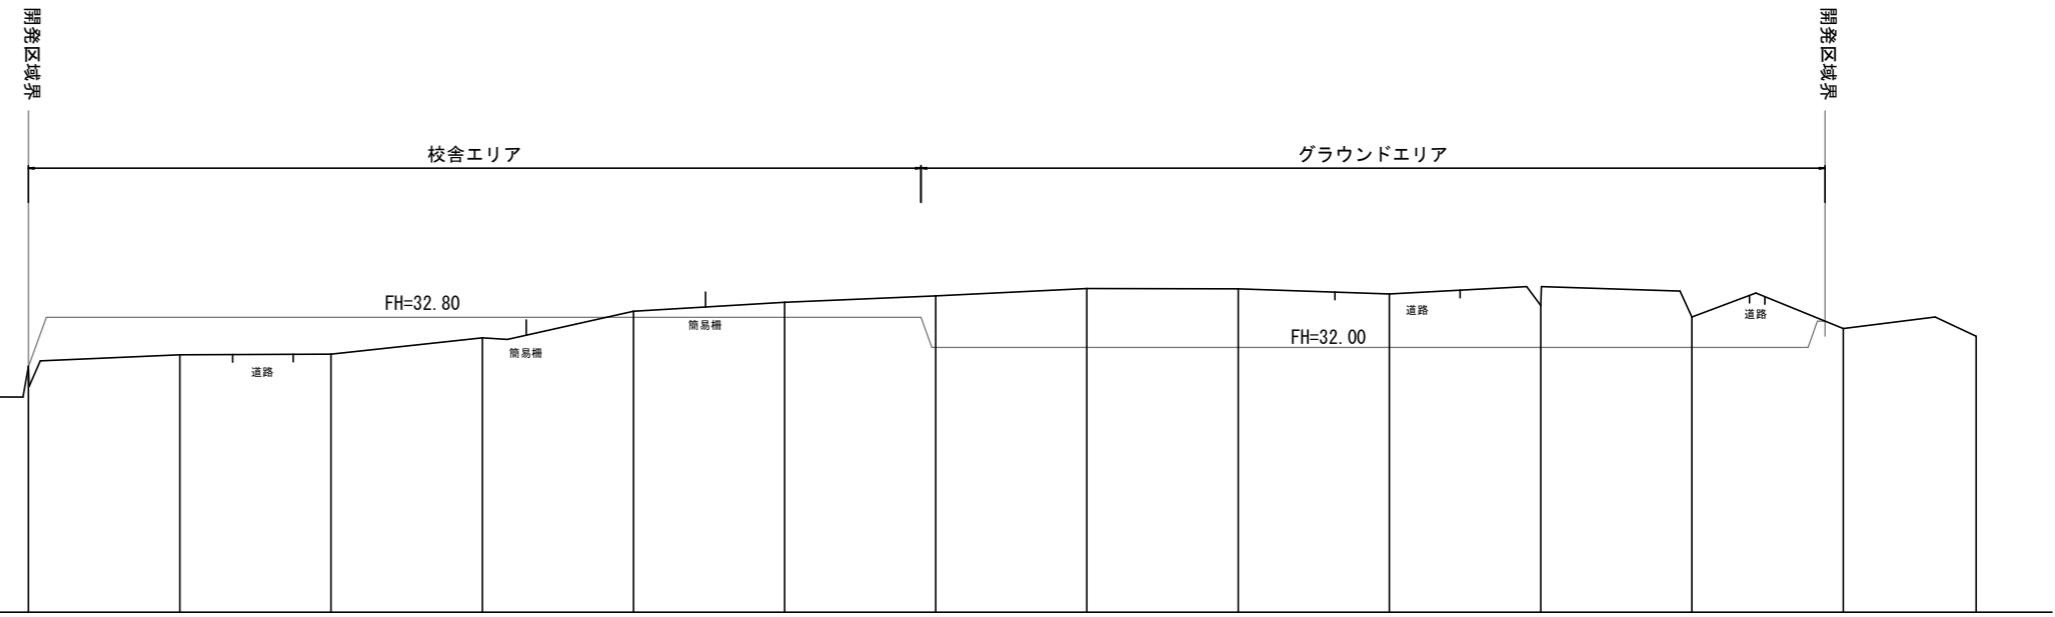

勾配図 1																
計画高 1																
盛土																
切土																
地盤高																
追加距離	0.000	0.000	31.99													
単距離	20.000	20.000	30.88													
測点	Ano. 0	0.000	20.000	40.000	60.000	80.000	100.000	120.000	140.000	160.000	180.000	20.000	220.000	240.000	260.000	
曲率図	Ano. 1	20.000	20.000	31.19	31.50	31.81	31.83	32.25	32.86	33.19	33.37	33.56	33.55	33.42	33.11	32.81
片勾配摺付図	Ano. 2	20.000	20.000	31.19	31.50	31.81	31.83	32.25	32.86	33.19	33.37	33.56	33.55	33.42	33.11	32.80
拡幅摺付図	Ano. 3	20.000	20.000	31.19	31.50	31.81	31.83	32.25	32.86	33.19	33.37	33.56	33.55	33.42	33.11	32.80

工事名		
図面名	縦断図	
年月日		
尺度	V=1/100(1/200) H=1/500(1/1000)	図面番号
会社名		
事務所名		